

SURVEY FOR:


MICHAEL N. COMBS

AND WIFE:

PATRICIA A. COMBS

BEING THE PROPERTY RECORDED IN DEED BOOK: N11 PAGE 732

1ST CIVIL DISTRICT OF LINCOLN COUNTY TENNESSEE

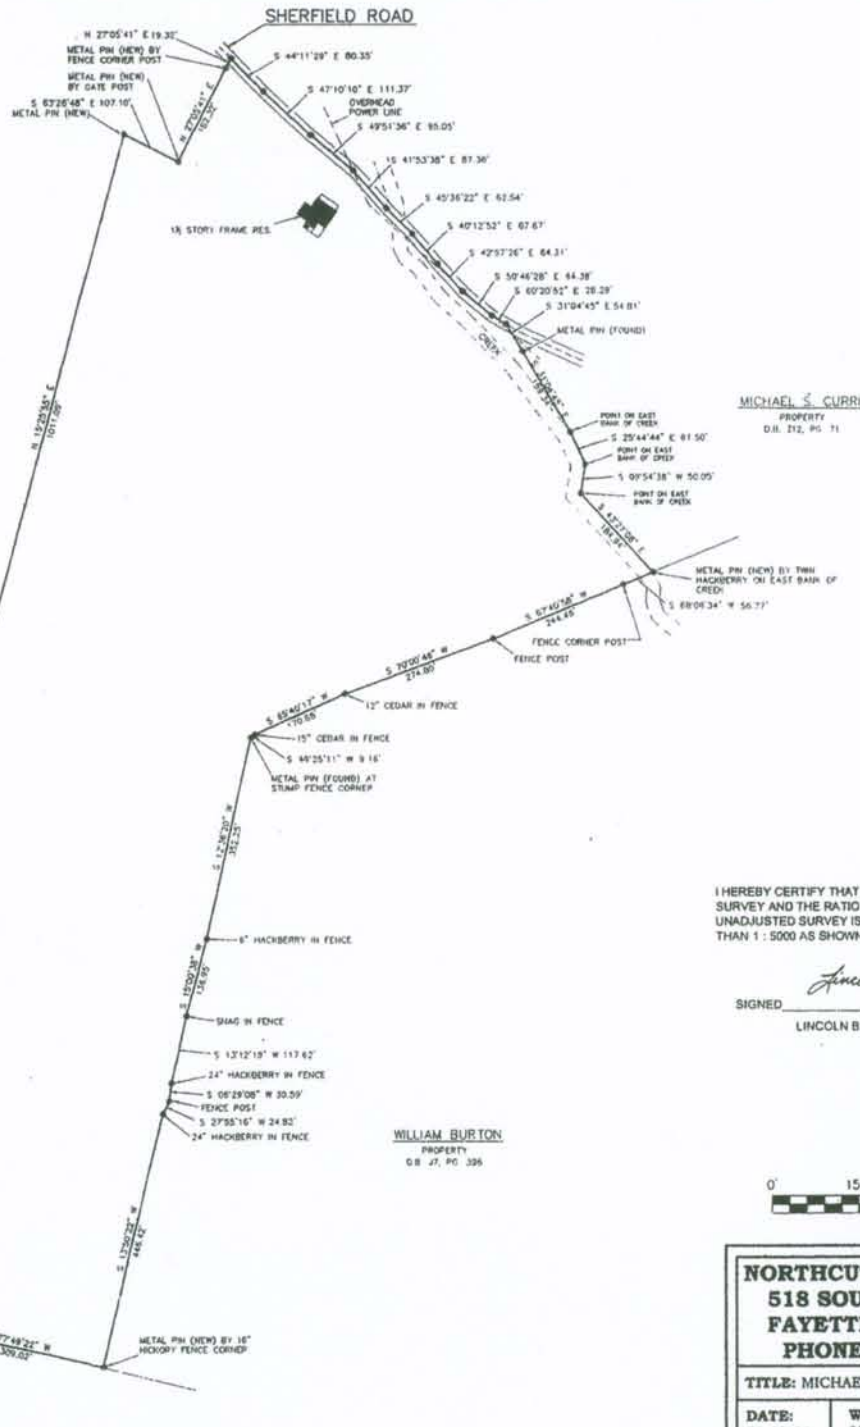


54.91 ACRES



I HEREBY CERTIFY THAT THIS IS A CATEGORY III SURVEY AND THE RATIO OF PRECISION OF THE UNADJUSTED SURVEY IS EQUAL TO OR GREATER THAN 1 : 5000 AS SHOWN HEREON.

SIGNED *Lincoln B. Northcutt*
 LINCOLN B. NORTHCUTT
 REGISTERED LAND SURVEYOR
 TENNESSEE NO. 3869

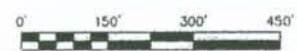

NORTHCUTT SURVEYING, INC.
 518 SOUTH MAIN AVENUE
 FAYETTEVILLE, TN 37334
 PHONE: (931) 433-1619

TITLE: MICHAEL N. COMBS

DATE: 02-27-09	W.O. NO: 09L-016	DRAWN BY: KWS
-------------------	---------------------	------------------